




South Facade

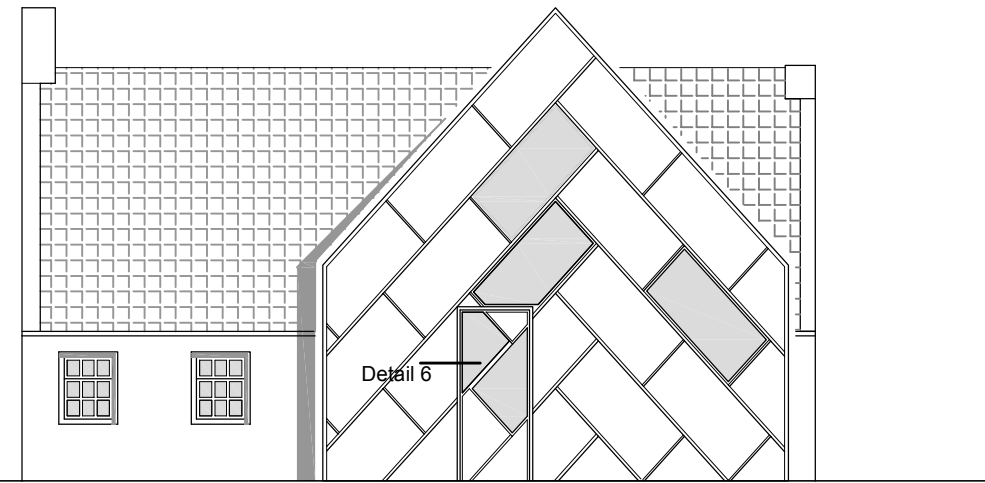

West Facade

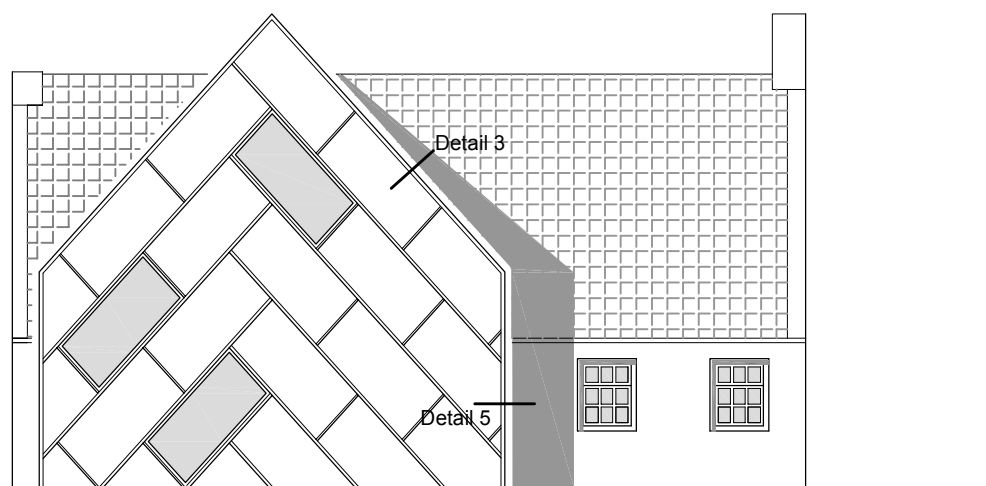


East Facade

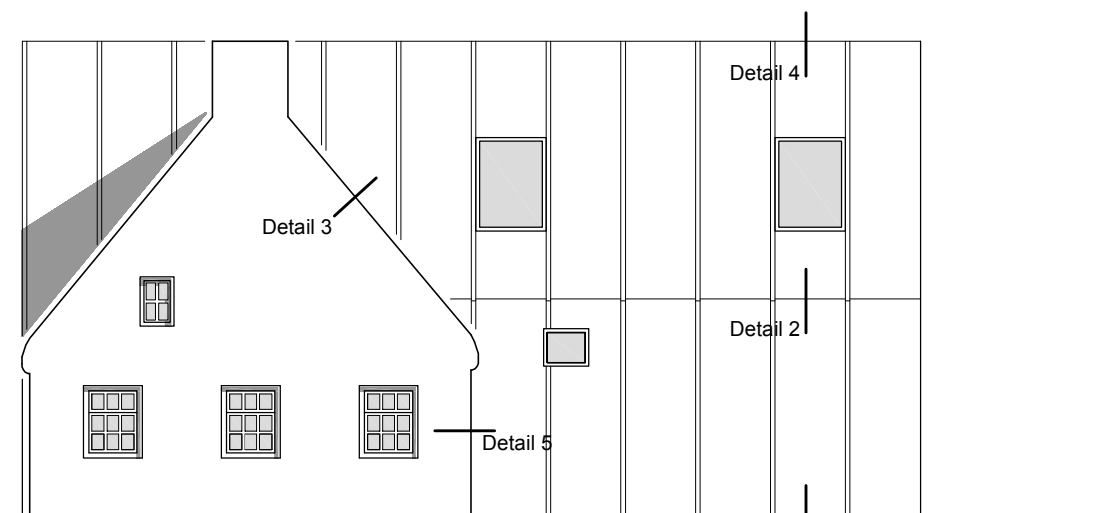

North Facade

/ Winnubst / Design /


Date:	07-12-2009	Scale:	1:100
Project:	House Extension / Shore Street / Cromarty		
Drawing:	Facades	Drawn:	T.W.

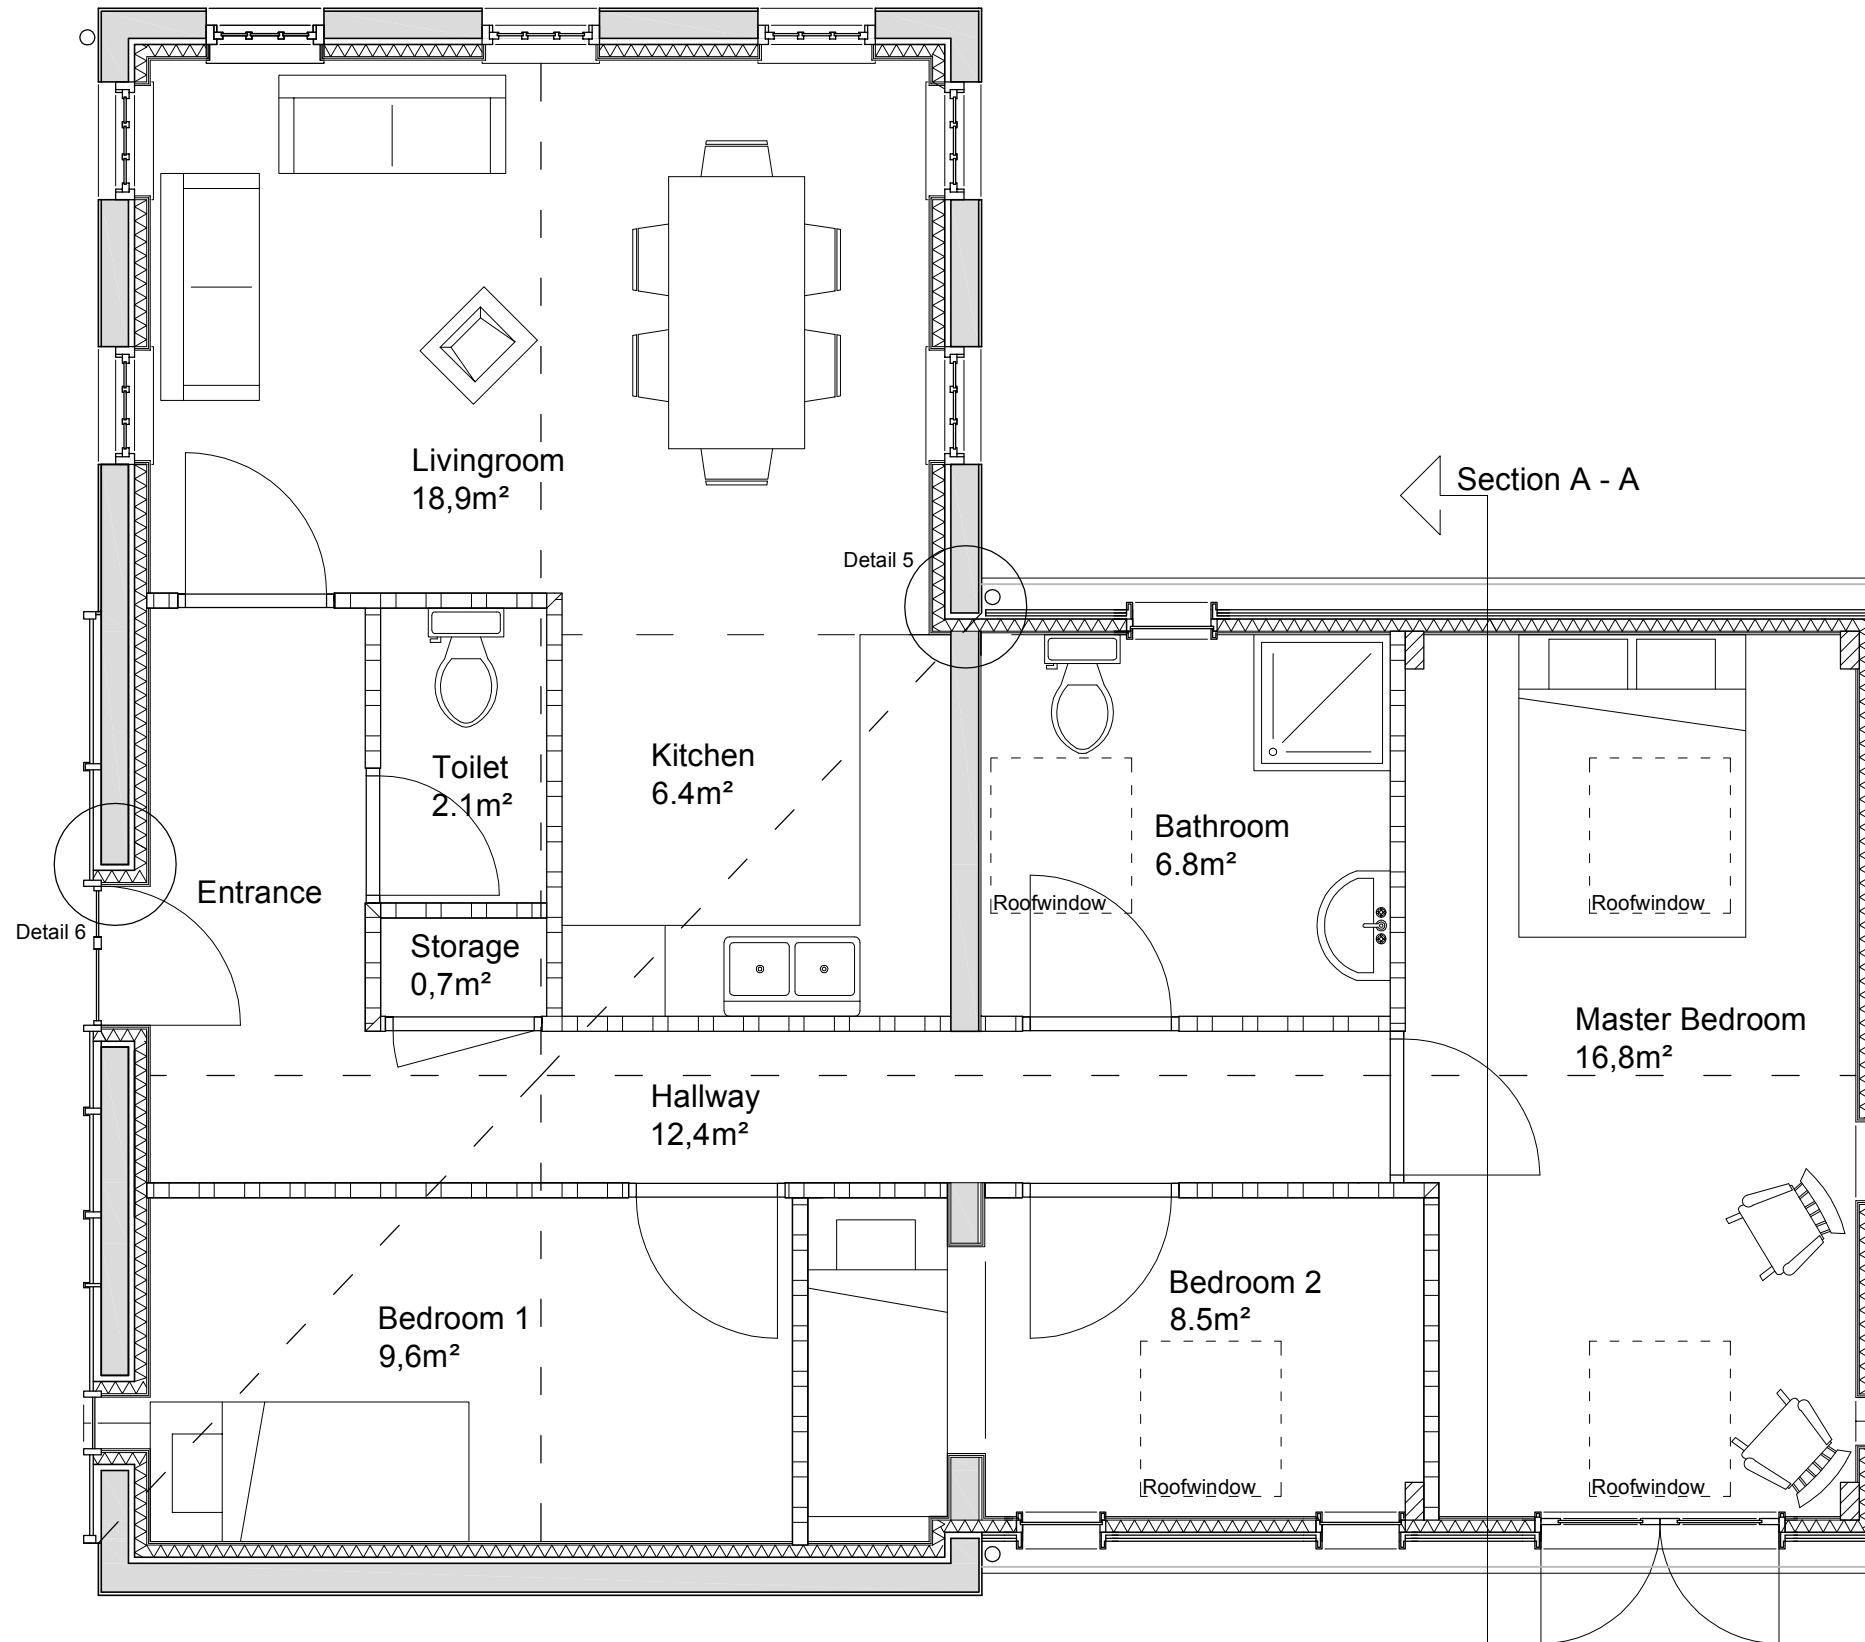

Ground Floor Plan

/ Winnubst / Design /


Date:	07-12-2009	Scale:	1:50
Project:	House Extension / Shore Street / Cromarty		
Drawing:	Plan	Drawn:	T.W.

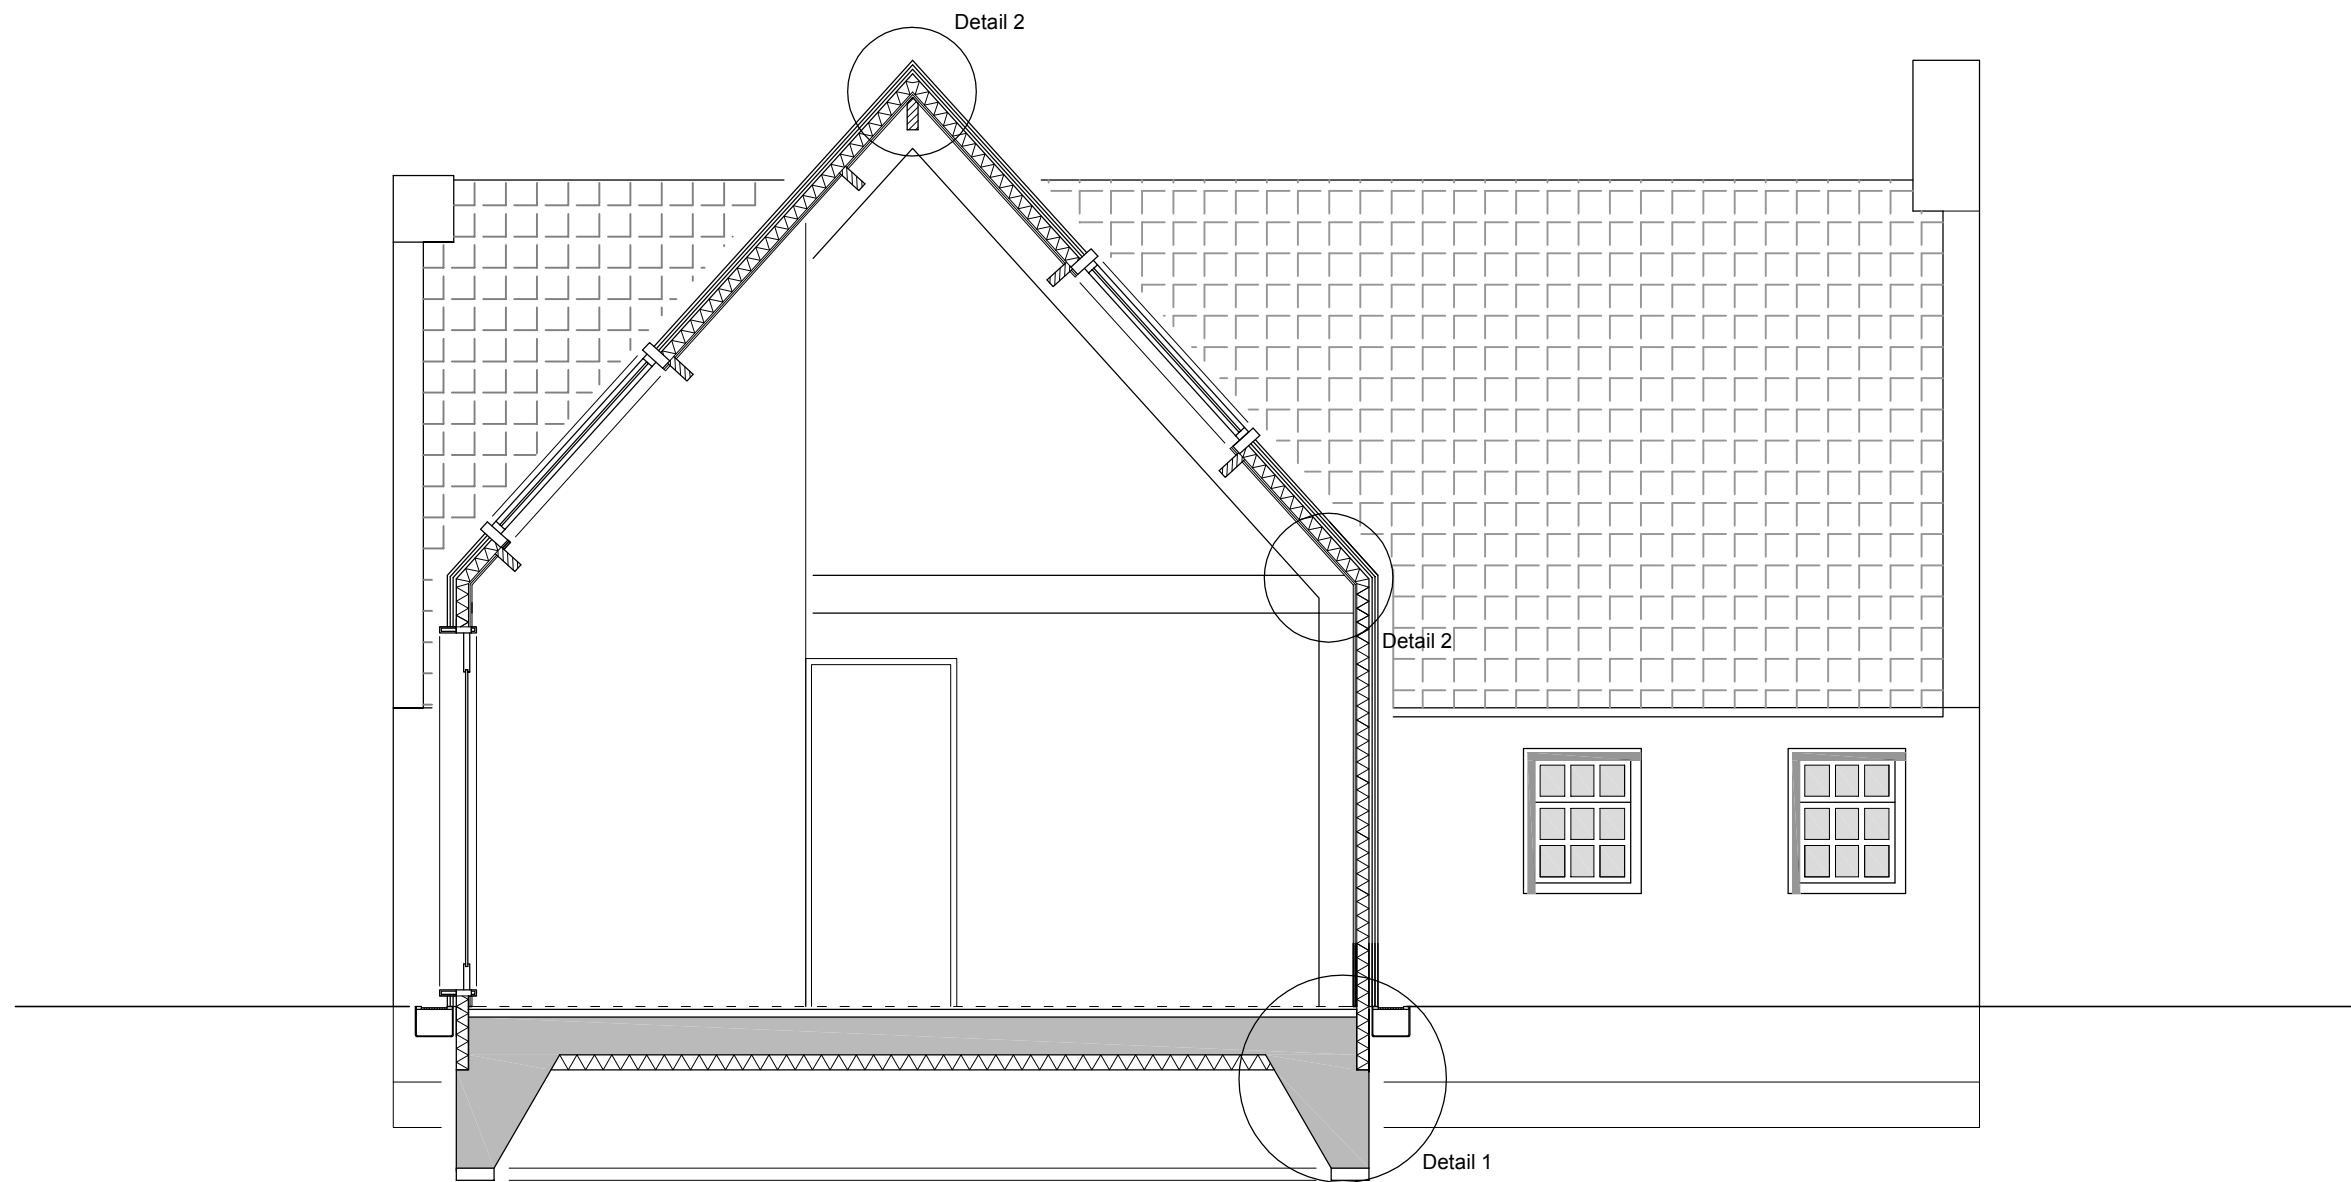


Section A - A

/ Winnubst / Design /


Date:	08-12-2009	Scale:	1:50
Project:	House Extension / Shore Street / Cromarty		
Drawing:	Section A-A	Drawn:	T.W.

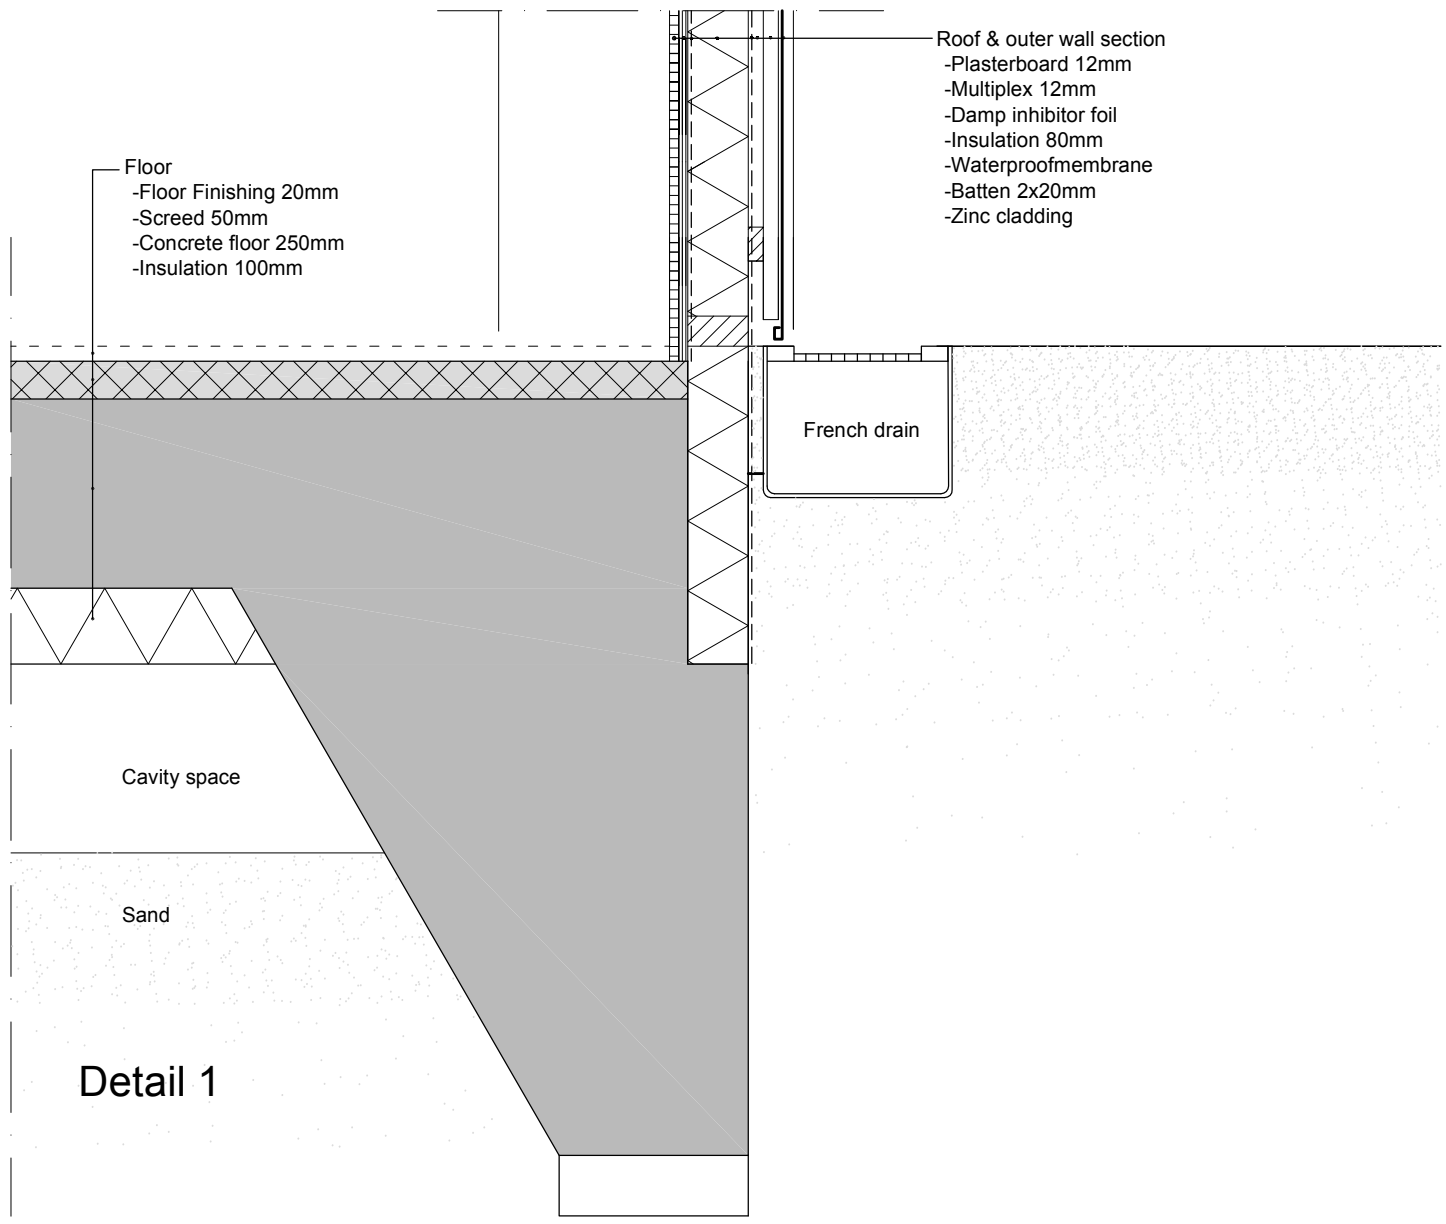

Detail 1

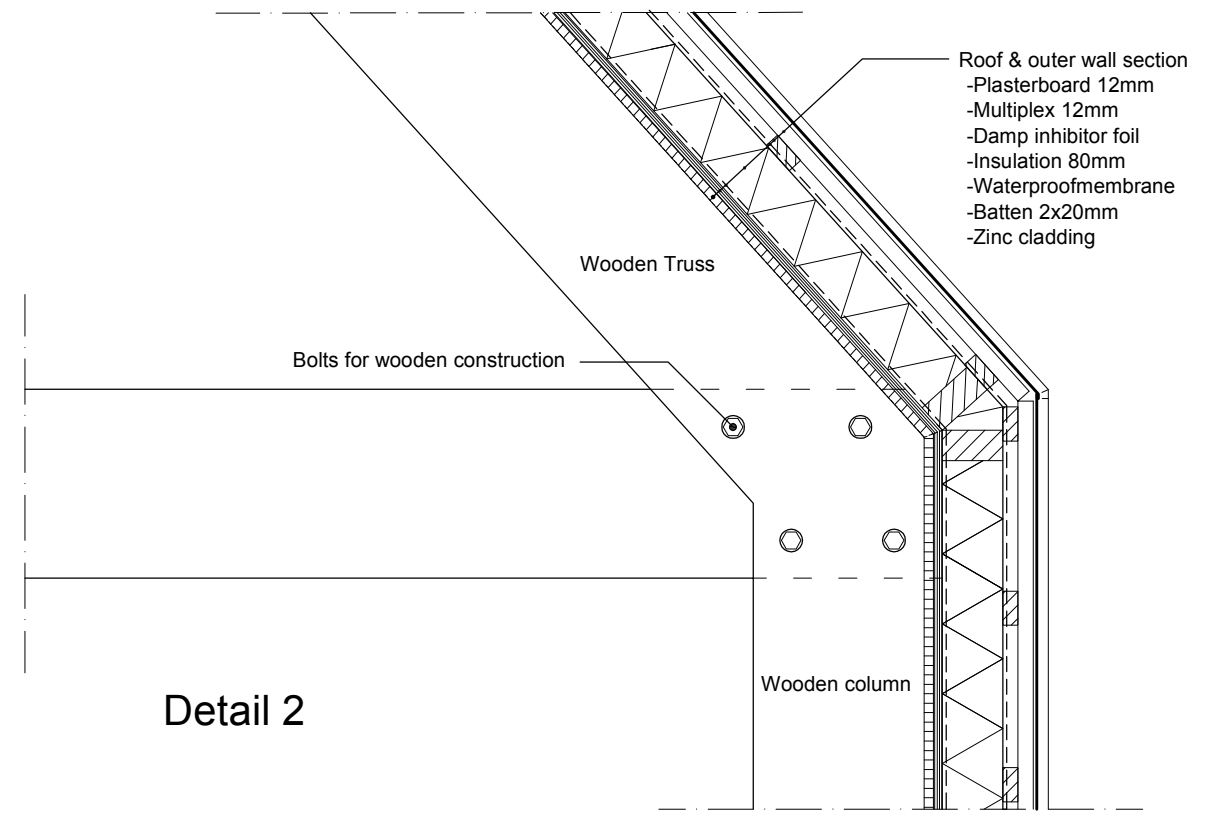


Detail 2

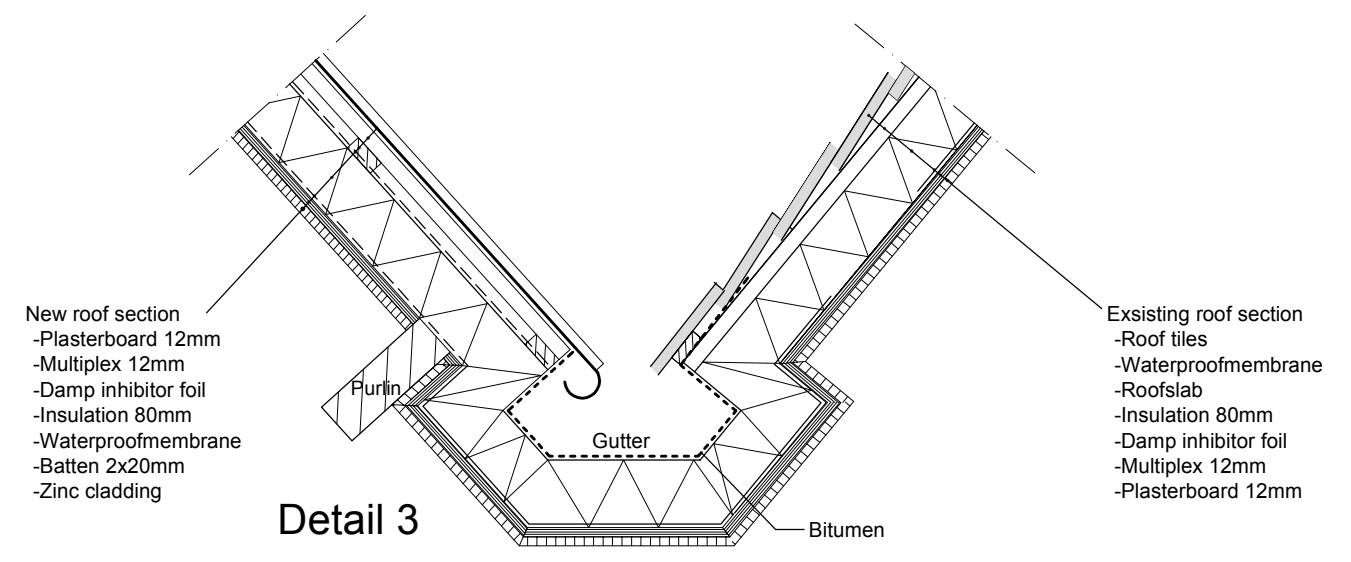


Detail 3

/ Winnubst / Design /


Date:	09-12-2009	Scale:	1:10
Project:	House Extension / Shore Street / Cromarty		
Drawing:	Details / 1	Drawn:	T.W.

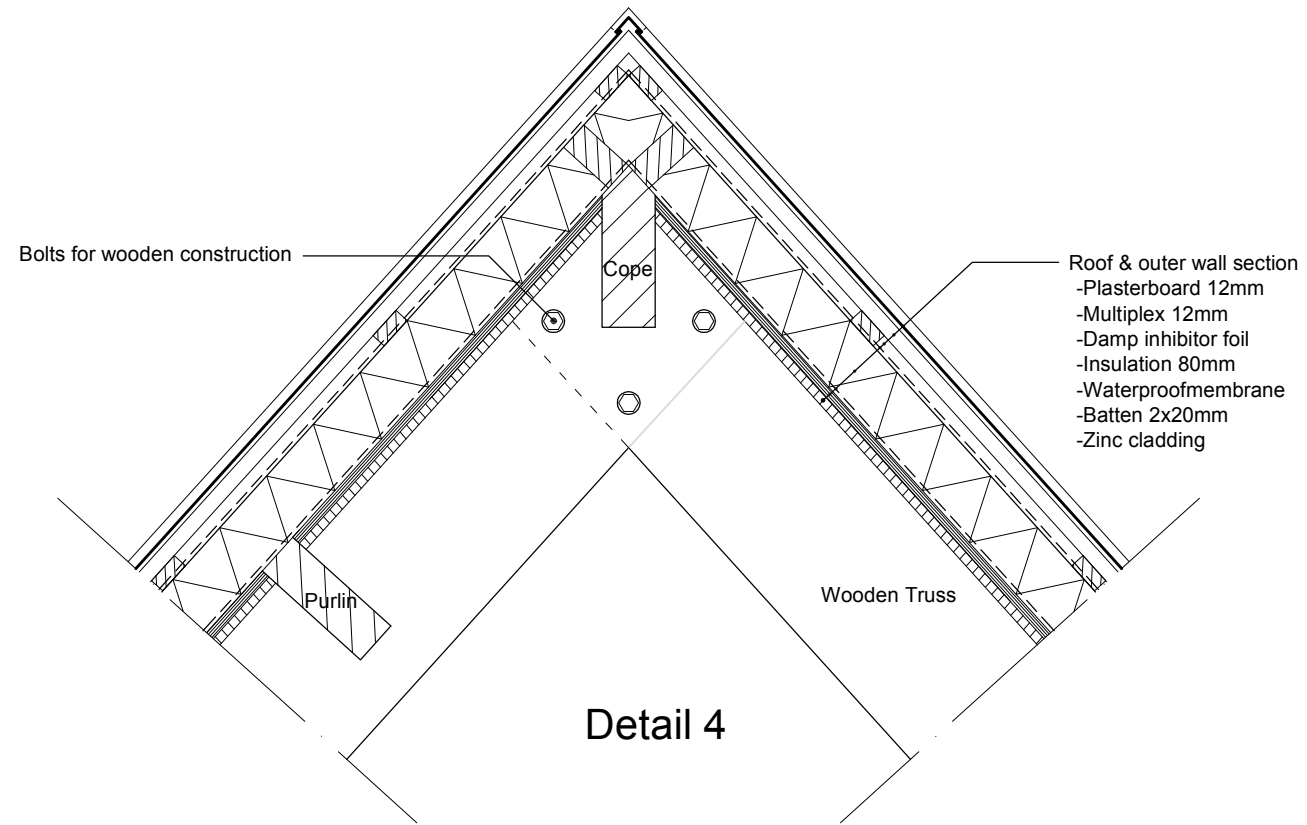

Detail 4

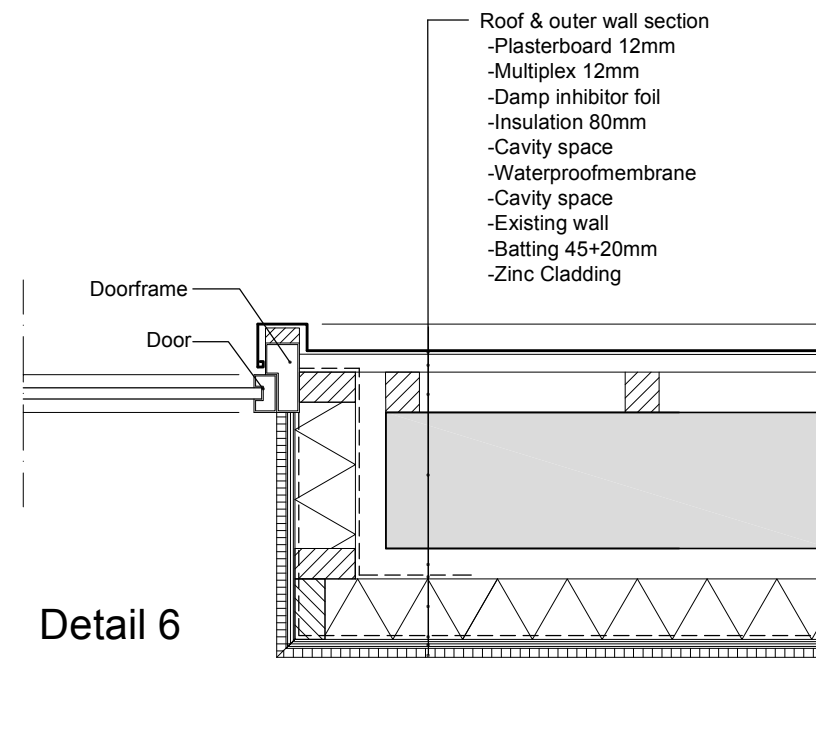

Detail 6

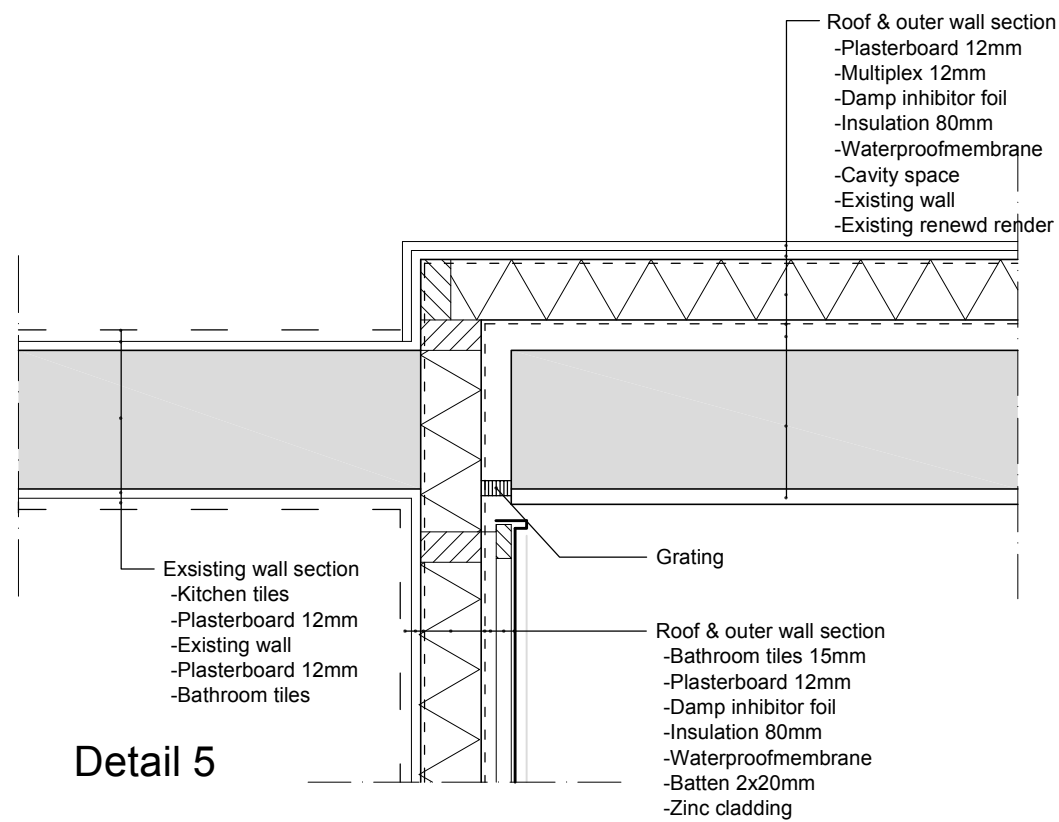

Detail 5

/ Winnubst / Design /

Date:	10-12-2009	Scale:	1:10
Project:	House Extension / Shore Street / Cromarty		
Drawing:	Details / 2	Drawn:	T.W.